
 
 


WALL TYPES

-  2x4 HOOD CONSTRUCTION w/ 3/8" GYP. BD. EACH SIDE, UNO. HALLS TO DECK INDICATED ON RCP
-  LINE OF SOFFIT ABOVE.

KEY PLAN

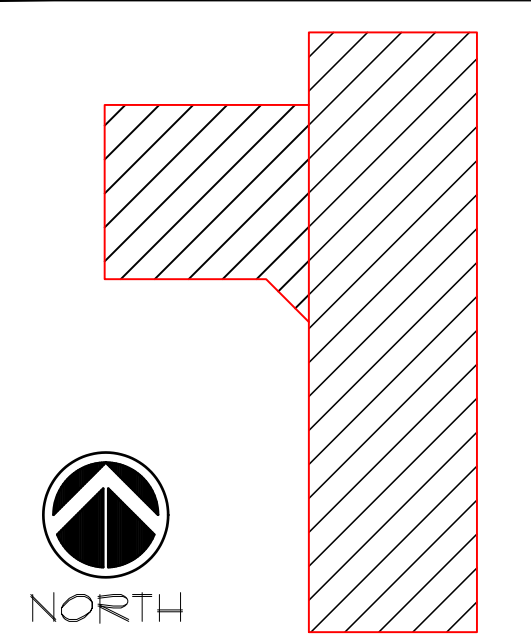

FLOOR PLAN

SCALE 1/8" = 1'-0"

REF

1



STAIR ASSOCIATES INC.
ENGINEERS / ARCHITECTS
 9841 COMMERCE DRIVE CARMEL, IN 46032
 PHONE 317-238-1800 FAX 317-238-1700

REVISIONS:

YORKTOWN PUBLIC LIBRARY
 RENOVATIONS
 8920 W. ADALINE ST. YORKTOWN, IN 47396
 FLOOR PLAN

PROJECT NO.	1249
DATE	JULY 2018
DRAWN BY: CHECKED BY:	PHH HLT

NOT FOR CONSTRUCTION
 ARCHITECT'S SEAL AND SIGNATURE

NOT FOR CONSTRUCTION
 REGISTERED PROFESSIONAL ENGINEER'S SEAL AND SIGNATURE

STAIR ASSOCIATES INC.
 SHEET NO.
A101